

RECORDING REQUESTED BY:

Richmond Redevelopment Agency
1401 Marina Way South
Richmond, California 94804



CONTRA COSTA Co Recorder Office
STEPHEN L. WEIR, Clerk-Recorder
DOC- 2005-0094886-00

WHEN RECORDED, MAIL TO:

Department of Toxic Substances Control
700 Heinz Avenue, Suite 200
Berkeley, CA 94710
Attention: Barbara J. Cook, P.E., Chief
Northern California Coastal Cleanup Operations

Monday, MAR 21, 2005 10:03:41

FRE \$0.00

Ttl Pd \$0.00

Nbr-0002607863

Irc/R9/1-14

SPACE ABOVE THIS LINE RESERVED FOR RECORDER'S USE

COVENANT TO RESTRICT USE OF PROPERTY
ENVIRONMENTAL RESTRICTION
REGATTA BOULEVARD RIGHT-OF-WAY
(NORTHWEST OF PARCEL L)
MARINA BAY REDEVELOPMENT
RICHMOND, CALIFORNIA

This Covenant and Agreement ("Covenant") is made by and between the Richmond Redevelopment Agency (the "Covenantor"), the current owner of a portion of the Regatta Boulevard Right-of-Way (northwest of Parcel L) situated within the Marina Bay Redevelopment project in Richmond, County of Contra Costa, State of California, described in Exhibit "A", attached hereto and incorporated herein by this reference (the "Property"), and the Covenantee, the Department of Toxic Substances Control (the "Department"). Pursuant to Civil Code section 1471(c), the Department has determined that this Covenant is reasonably necessary to protect present or future human health or safety or the environment as a result of the presence on the land of "hazardous materials" as defined in Health and Safety Code "H&SC") section 25260. The Covenantor and the Department, collectively referred to as the "Parties", hereby agree that the use of the Property be restricted as set forth in this Covenant.

ARTICLE I
STATEMENT OF FACTS

1.01. The Property, encompasses approximately 200 square feet is more particularly described and depicted in Exhibit "A", attached hereto and incorporated herein by this reference. The Property is located in the area now generally bounded on the north and east by the Parcel L and on the west and the south by Parcel I, City of Richmond, County of Contra Costa, State of California. This Property is more specifically described in Exhibit A.

1.02. The Property is being remediated pursuant to a Remedial Action Plan (RAP) pursuant to Chapter 6.8 of Division 20 of the H&SC. Because hazardous substances, as defined in H&SC section 25316, which are also hazardous materials as defined in H&SC section 25260, including petroleum hydrocarbons and lead remain in the soil under the Property, the RAP provided that a deed restriction be required as part of the site remediation. The Department circulated the RAP, which contains a Final Health Risk Assessment, together with a draft Negative Declaration prepared pursuant to the California Environmental Quality Act, Public Resources Code section 21000 et seq., for public review and comment. The RAP and the negative declaration were approved by the Department on May 24, 1993. Remediation included in situ encapsulation of contaminated soil and installation of an asphalt cap. Operation and maintenance of the cap is required pursuant to an Operation and Maintenance Plan incorporated into an Operation and Maintenance Agreement between Richmond Redevelopment Agency and the Department.

1.03. As detailed in the Final Health Risk Assessment as approved by the Department in 1988, all or a portion of the subsurface soils within 5 feet of the surface on the Property contain hazardous substances, as defined in H&SC section 25316, and hazardous materials as defined in H&SC section 25260, which include and petroleum hydrocarbons and lead at significant concentrations. Based on the Final Health Risk Assessment, the Department has determined that the use of the Property as a residence, hospital, school for persons under the age of 21 or day care center would entail an unacceptable cancer risk. The Department has further determined that the Property, as

remediated, and subject to the restrictions of this Covenant, does not present an unacceptable risk to human health or the environment, if limited to commercial and industrial, parks, or open space use.

ARTICLE II DEFINITIONS

2.01. Department. "Department" means the California Department of Toxic Substances Control and includes its successor agencies, if any.

2.02. Owner. "Owner" means the Covenantor, its successors in interest, and their successors in interest, including heirs and assigns, who at any time hold title to all or any portion of the Property.

2.03. Occupant. "Occupant" means Owners and any person or entity entitled by ownership, leasehold, or other legal relationship to occupy any portion of the Property.

ARTICLE III GENERAL PROVISIONS

3.01. Restrictions to Run with the Land. This Covenant sets forth protective provisions, covenants, restrictions, and conditions (collectively referred to as "Restrictions"), to which the Property and every portion thereof is subject notwithstanding how the Property is improved, held, used, occupied, leased, sold, hypothecated, encumbered, and/or conveyed. Each and every Restriction: (a) runs with the land pursuant to Civil Code section 1471; (b) inures to the benefit of and passes with each and every portion of the Property; (c) is for the benefit of, and is enforceable by, the Department; and (d) is imposed upon the entire Property unless expressly stated as applicable only to a specific portion thereof.

3.02. Binding upon Owners/Occupants. Pursuant to Civil Code section 1471(b), this Covenant expressly binds all owners of the Property, their heirs, successors, and assignees, and the agents, employees, and lessees of the owners, heirs, successors, and

assignees.

3.03. Written Notice of Release of Hazardous Substances. Prior to the sale, lease or sublease of the Property, the owner, lessor, or sublessor shall give the buyer, lessees, or sublessee a copy of this Covenant.

3.04. Incorporation into Deeds and Leases. The Restrictions set forth herein shall be incorporated by reference in each and all deeds and leases for any portion of the Property.

3.05. Conveyance of Property. Covenantor agrees that the Owner shall provide written notice to the Department not later than thirty (30) days after any conveyance of any ownership interest in the Property (excluding mortgages, liens, and other non-possessory encumbrances). The Department shall not, by reason of this Covenant, have authority to approve, disapprove, or otherwise affect proposed conveyance, except as otherwise provided by law, by administrative order, or by a specific provision of this Covenant.

ARTICLE IV RESTRICTIONS

4.01. Prohibited Uses. The Property shall not be used/developed for any of the following purposes:

- (a) A residence, including any mobile home or factory built housing, constructed or installed for use as residential human habitation.
- (b) A hospital or hospice for humans.
- (c) A public or private school for persons under 21 years of age.
- (d) A day care center for children.

4.02. Soil Management.

- (a) No activities that will disturb the cap (e.g., excavation, grading, removal, trenching, filling, earth movement or mining) without a Soil Management Plan and a Health and Safety Plan approved by the Department.
- (b) Any contaminated soils brought to the surface by grading, excavation, trenching or backfilling shall be managed in accordance with all applicable provisions of state and federal law.
- (c) The Owner shall provide the Department written notice at least fourteen (14) days prior to any building, filling, grading, mining or excavating on the Property, whether such activities are under the control or direction of the Owner or the Owner's Occupant.

4.03. Non-Interference with the Cap. Covenantor agrees:

- (a) Activities that may disturb the cap (e.g. excavation, grading, removal, trenching, filling, earth movement, or mining) shall not be permitted without prior review and approval by the Department, as required under 4.02(c).
- (b) All uses and development of the Property shall preserve the integrity of the cap.
- (c) The cap shall not be altered without prior written approval of the Department, as required under 4.02(c).
- (d) Covenantor shall notify the Department of each of the following: (i) The type, cause, location and date of any other disturbance to the cap that could affect the cap's ability to contain subsurface hazardous wastes or hazardous materials underneath the Property, and (ii) the type and date of repair of such disturbance. Notification to the Department shall be made as provided below within ten (10) working days of both the discovery of any such disturbance and the completion of any repairs. Timely and

accurate notification by any Owner or Occupant shall satisfy this requirement on behalf of all other Owners and Occupants.

4.04. Access for Department. The Department shall have reasonable right of entry and access to the Property for inspection, monitoring, and other activities consistent with the purposes of this Covenant as deemed necessary by the Department in order to protect the public health and safety, or the environment.

4.05. Access for Implementing O&M. The entity or person responsible for implementing Operation and Maintenance activities shall have reasonable right of entry and access to the Property for the purpose of implementing the Operation and Maintenance activities until the Department determines that no further Operation and Maintenance is required.

ARTICLE V ENFORCEMENT

5.01 Enforcement. Failure of the Covenantor or Owner to comply with any of the Restrictions specifically applicable to it shall be grounds for the Department to require that the Covenantor or Owner modify or remove any Improvements. [Improvements] herein shall mean all buildings constructed or placed upon any portion of the Property in violation of the Restrictions. Violation of this Covenant shall be grounds for the Department to file civil or criminal actions as provided by law.

ARTICLE VI VARIANCE, TERMINATION, AND TERM

6.01. Variance. Covenantor, or any other aggrieved person, may apply to the Department for a written variance from the provisions of this Covenant. Such application shall be made in accordance with H&SC section 25233.

6.02. Termination. Covenantor, or any other aggrieved person, may apply to the Department for a termination of the Restrictions or other terms of this Covenant as they apply to all or any portion of the Property. Such application shall be made in accordance with H&SC section 25234.

6.03. Term. Unless ended in accordance with the Termination paragraph above, by law, or by the Department in the exercise of its discretion, this Covenant shall continue in effect in perpetuity.

ARTICLE VII
MISCELLANEOUS

7.01. No Dedication Intended. Nothing set forth in this Covenant shall be construed to be a gift or dedication, or offer of a gift or dedication, of the Property, or any portion thereof to the general public or anyone else for any purpose whatsoever.

7.02. Department References. All references to the Department include successor agencies/departments or other successor entity.

7.03. Recordation. The Covenantor shall record this Covenant, with all referenced Exhibits, in the County of Contra Costa within ten (10) days of the Covenantor's receipt of a fully executed original.

7.04. Notices. Whenever any person gives or serves any Notice ("Notice" as used herein includes any demand or other communication with respect to this Covenant), each such Notice shall be deemed effective: (1) When delivered, if personally delivered to the person being served or to an officer of a corporate party being served, or (2) three (3) business days after deposit in the mail, if mailed by United States mail, postage paid, certified, return receipt requested:

To Owner: Richmond Redevelopment Agency
1401 Marina Way South
Richmond, California 94804

City Attorney's Office
City of Richmond
1401 Marina Way South
Richmond, California 94804

To Department: Department of Toxic Substances Control
700 Heinz Avenue, Suite 200
Berkeley, CA 94710
Attention: Barbara J. Cook, P.E., Chief
Northern California Coastal Cleanup Operations Branch

Any party may change its address or the individual to whose attention a Notice is to be sent by giving written Notice in compliance with this paragraph.

7.05 Partial Invalidity. If any portion of the Restrictions or other term set forth herein is determined by a court of competent jurisdiction to be invalid for any reason, the surviving portions of this Covenant shall remain in full force and effect as if such portion found invalid had not been included herein.

7.06 Authority to Bind. Each of the signatories below warrants and represents that he or she is authorized to execute this Covenant of behalf of its respective Party and to legally bind same to the terms and conditions of this Covenant.

IN WITNESS WHEREOF, the Parties execute this Covenant.

Covenantor: Richmond Redevelopment Agency

Signatory's Name: *Soma L. Anderson*
Title: *Chairperson*
Date: *12/20/04*

Department of Toxic Substances Control

Signatory's Name: *Barbara J. Cor*
Title: *BRANCHIEF*
Date: *1/28/2005*

Reviewed By: *Everett Jenkins*
Agency Attorney

Attest By: *Diane Helmer*
Agency Secretary

ALL PURPOSE ACKNOWLEDGMENT

State of California)
County of Contra Costa)

On January 28, 2005, before me, Sharrone S. Taylor, a Notary Public,
personally appeared Barbara Jean Cook

[] personally known to me OR [X] proved to me on the basis of
satisfactory evidence to be the person(s) whose name(s) is/are
subscribed to the within instrument and acknowledged to me
that he/she/they executed the same in his/her/their authorized
capacity/ies, and that by his/her/their signature on the
instrument the person(s) or the entity/ies upon behalf of which
the person(s) acted, executed the instrument.

Sharrone S. Taylor
Signature of Notary Public

[AFFIX SEAL]



----- OPTIONAL -----

Though the data below is not required by law, it may prove valuable to persons relying on the
document and could prevent fraudulent reattachment of this form.

CAPACITY CLAIMED BY SIGNED

- [] Individual
[] Corporate Officer

Titles

- [] Partner(s) [] Limited
[] General
[] Attorney-In-Fact
[] Trustee(s)
[] Guardian/Conservator
[] Other:

Signer is Representing:

DESCRIPTION OF
ATTACHED DOCUMENT

Contract
Title or Type of Document

Number of Pages

Date of Document

Signer(s) other than named
above

STATE OF CALIFORNIA

COUNTY OF Contra Costa

On this 20 day of December, in the year 2004,

before me Tamara Edwards, personally appeared

Erma L. Anderson

~~personally known to me (or proved to me on the basis of satisfactory evidence)~~ to be the ~~persons~~ whose ~~names~~ are subscribed to the within instrument and acknowledged to me that ~~they~~ executed the same in ~~their~~ authorized capacities, and that by ~~their~~ ~~signatures~~ on the instrument the ~~persons~~, or the entity upon behalf of which the ~~persons~~ acted, executed the instrument.

WITNESS my hand and official seal.

Signature Tamara Edwards

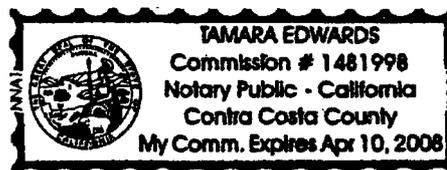


EXHIBIT A
Site Location, Vicinity, and Parcel Maps
Legal Description

LEGAL DESCRIPTION

REGATTA BOULEVARD

ADJACENT BAYFRONT – UNIT NO. 6

Parcel of land situate on the City of Richmond, County of Contra Costa, State of California, described as follows:

Beginning at the most western point on the western boundary of Subdivision 7914 – Bayfront at Marina Bay – Unit No. 6 recorded in Map Book 399, Page 32 on April 21, 1998, Contra Costa County records, said point on a curve to the right, of which the radius point lies S.32°17'00"W., a radial distance of 545.00 feet; thence southeasterly along the southwestern boundary of said Subdivision 7914 and the arc, through a central angle of 10°30'47", a distance of 100.00 feet; thence S.42°47'47"W., a distance of 50.00 feet to the point on a curve to the left, of which the radius point lies S.42°47'47"W., a radial distance of 495.00 feet; thence northwesterly along the arc, through a central angle of 12°17'57", a distance of 106.25 feet; thence N.30°29'50"E., a distance of 50.00 feet to the point of curve to the right, of which the radius point lies S.30°29'50"W., a radial distance of 545.00 feet; thence southeasterly along the arc, through a central angle of 01°42'10", a distance of 16.99 feet to the POINT OF BEGINNING.

Containing 5,581.07 square feet or 0.13 acres, more or less.

Reference: Marina Bay


Regatta Boulevard

A-N West, Inc.



10-05-04

AR-8

5836-01

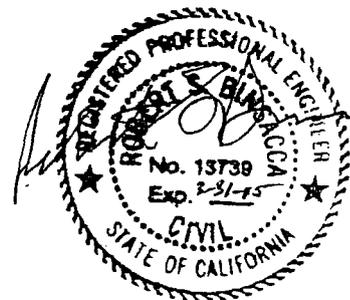

A-1

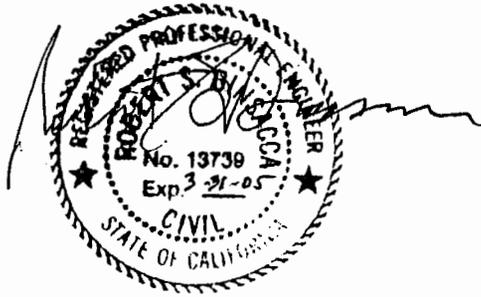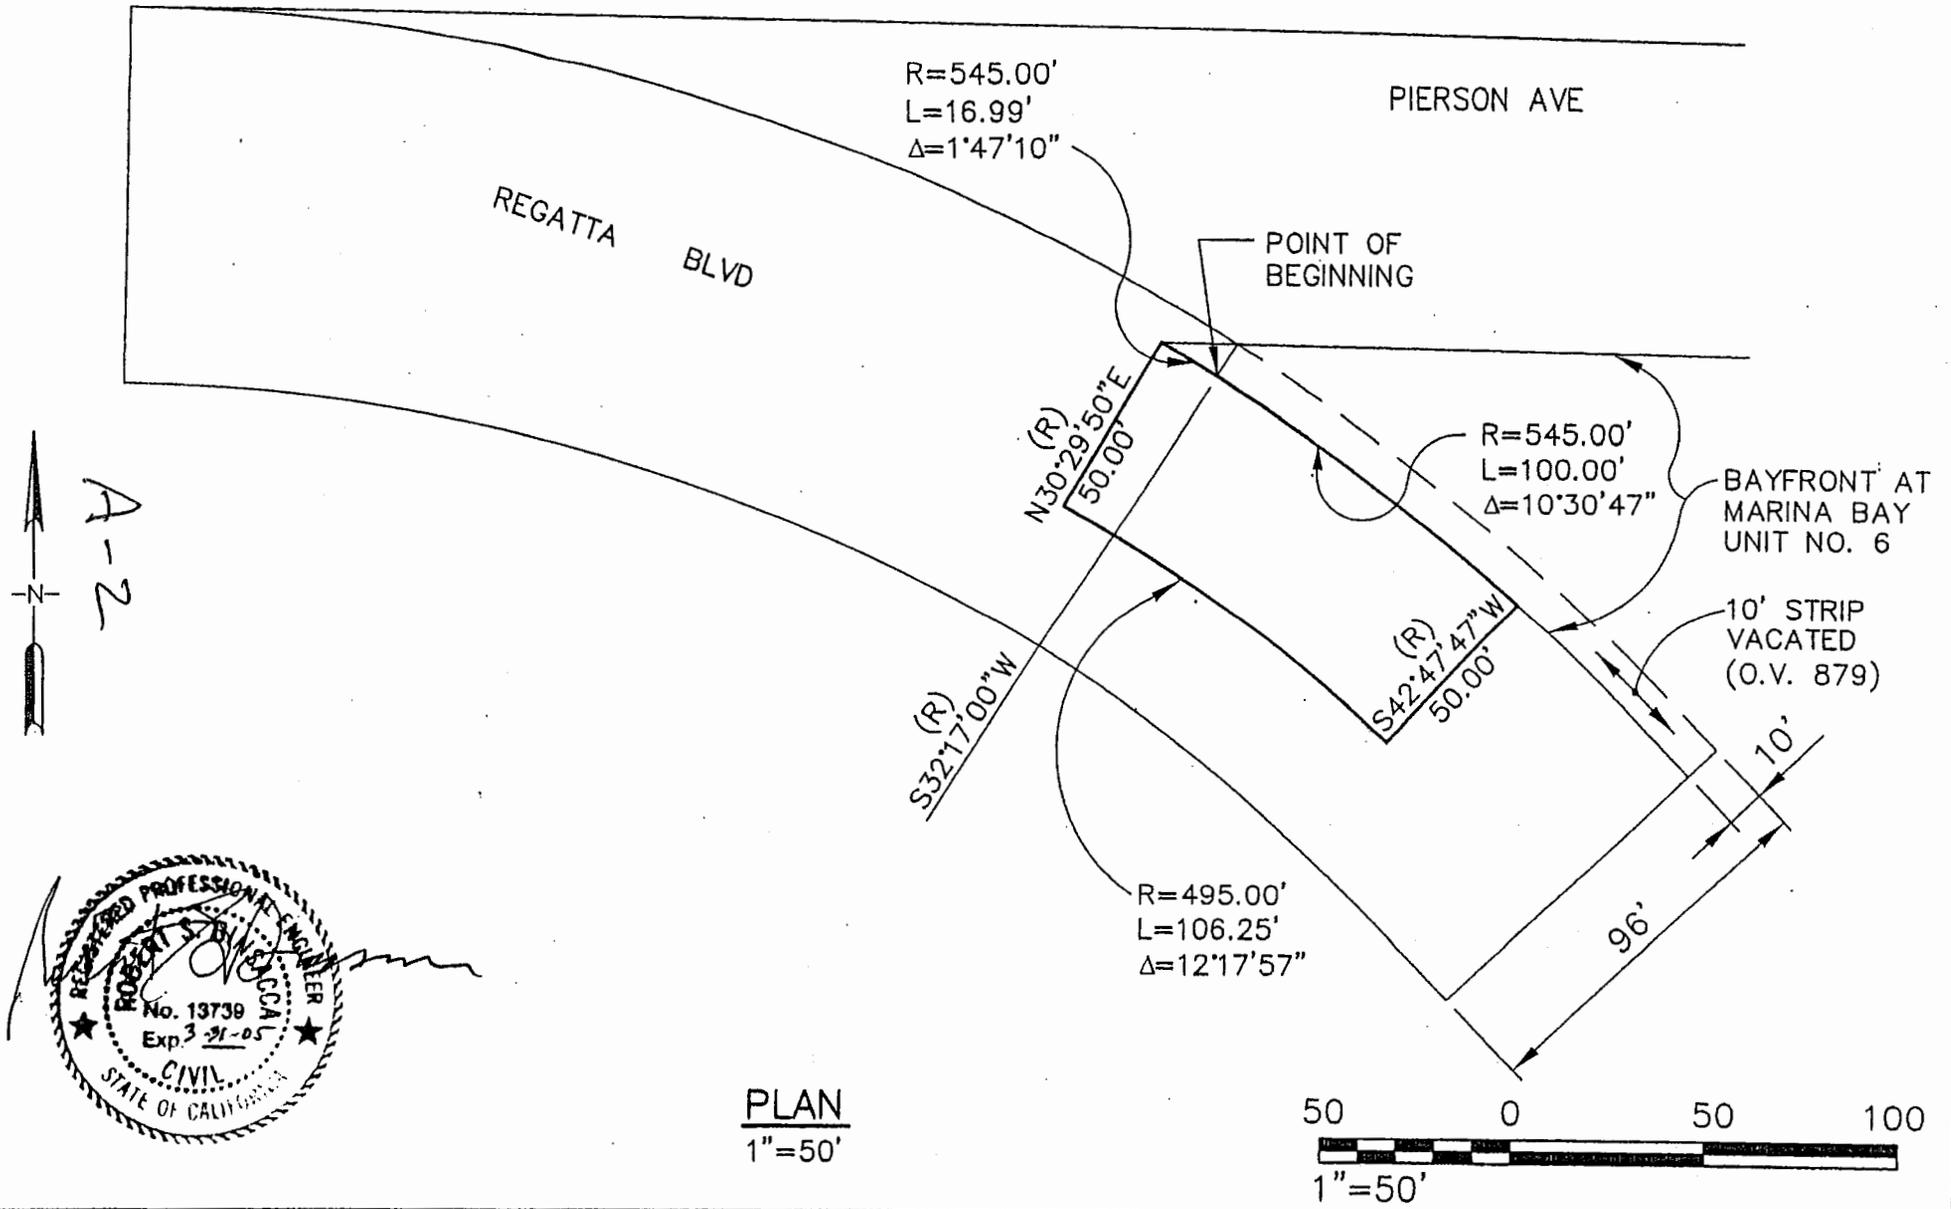

			ANWEST INC. Consulting Engineers 3095 Richmond Parkway Suite 201 Richmond, California 94806	Designed By: JCSK	Scale: 1"=50'	REGATTA BLVD ADJACENT BAYFRONT AT MARINA BAY - UNIT NO. 6	Dwg No:
				Drawn By: TFJR/MN	Project No: 5836-01		AR-8
				Checked By: RSB	Date: 9/27/04		
Date	Description	By					