


# MARINA BAY PARKWAY FORCE MAIN RELOCATION

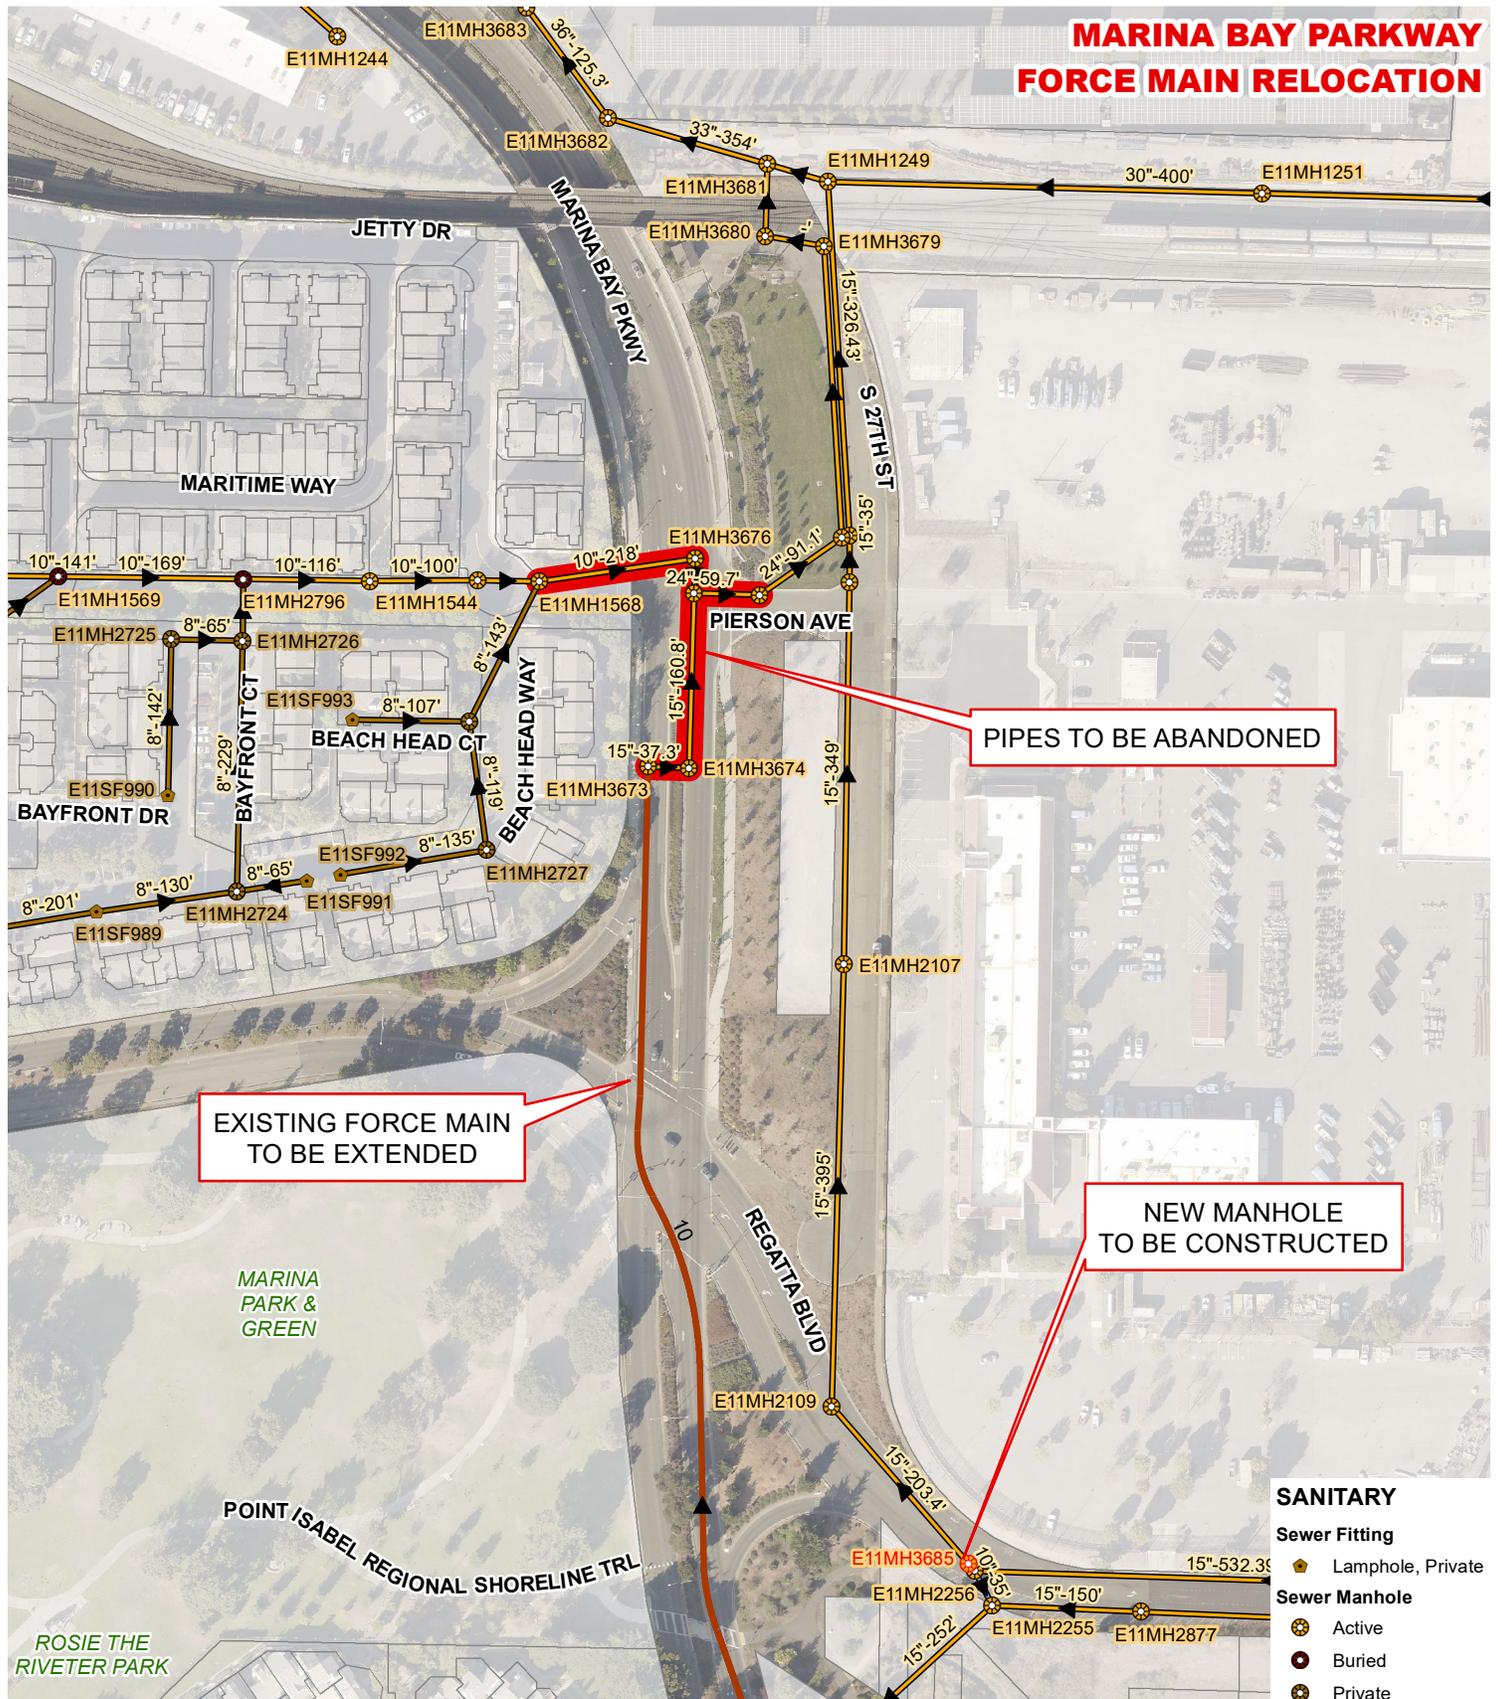


EXISTING FORCE MAIN  
TO BE EXTENDED

PIPES TO BE ABANDONED

NEW MANHOLE  
TO BE CONSTRUCTED

- SANITARY**
- Sewer Fitting**
    - ⬤ Lamphole, Private
  - Sewer Manhole**
    - ⊙ Active
    - ⦿ Buried
    - ⦿ Private
    - ⊕ Proposed
  - Sewer Force Main**
    - Force Main
  - Sewer Gravity Main**
    - Active
    - Abandoned
    - Relief
    - Private

**WATER RESOURCE  
RECOVERY DIVISION** *Richmond*

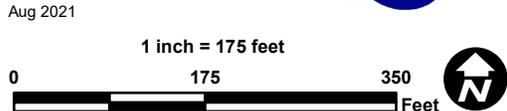

Parcel Lines