


File: P:\Active Projects\Richmond City - 568\568.70.55 - 2025 Cape Seal Project\CAD\Sheets\Vicinity Map 0.dwg | Layout: F-0 | Printed May 09, 2025 @ 12:21pm | ID:ER.24.3s (LMS Tech)

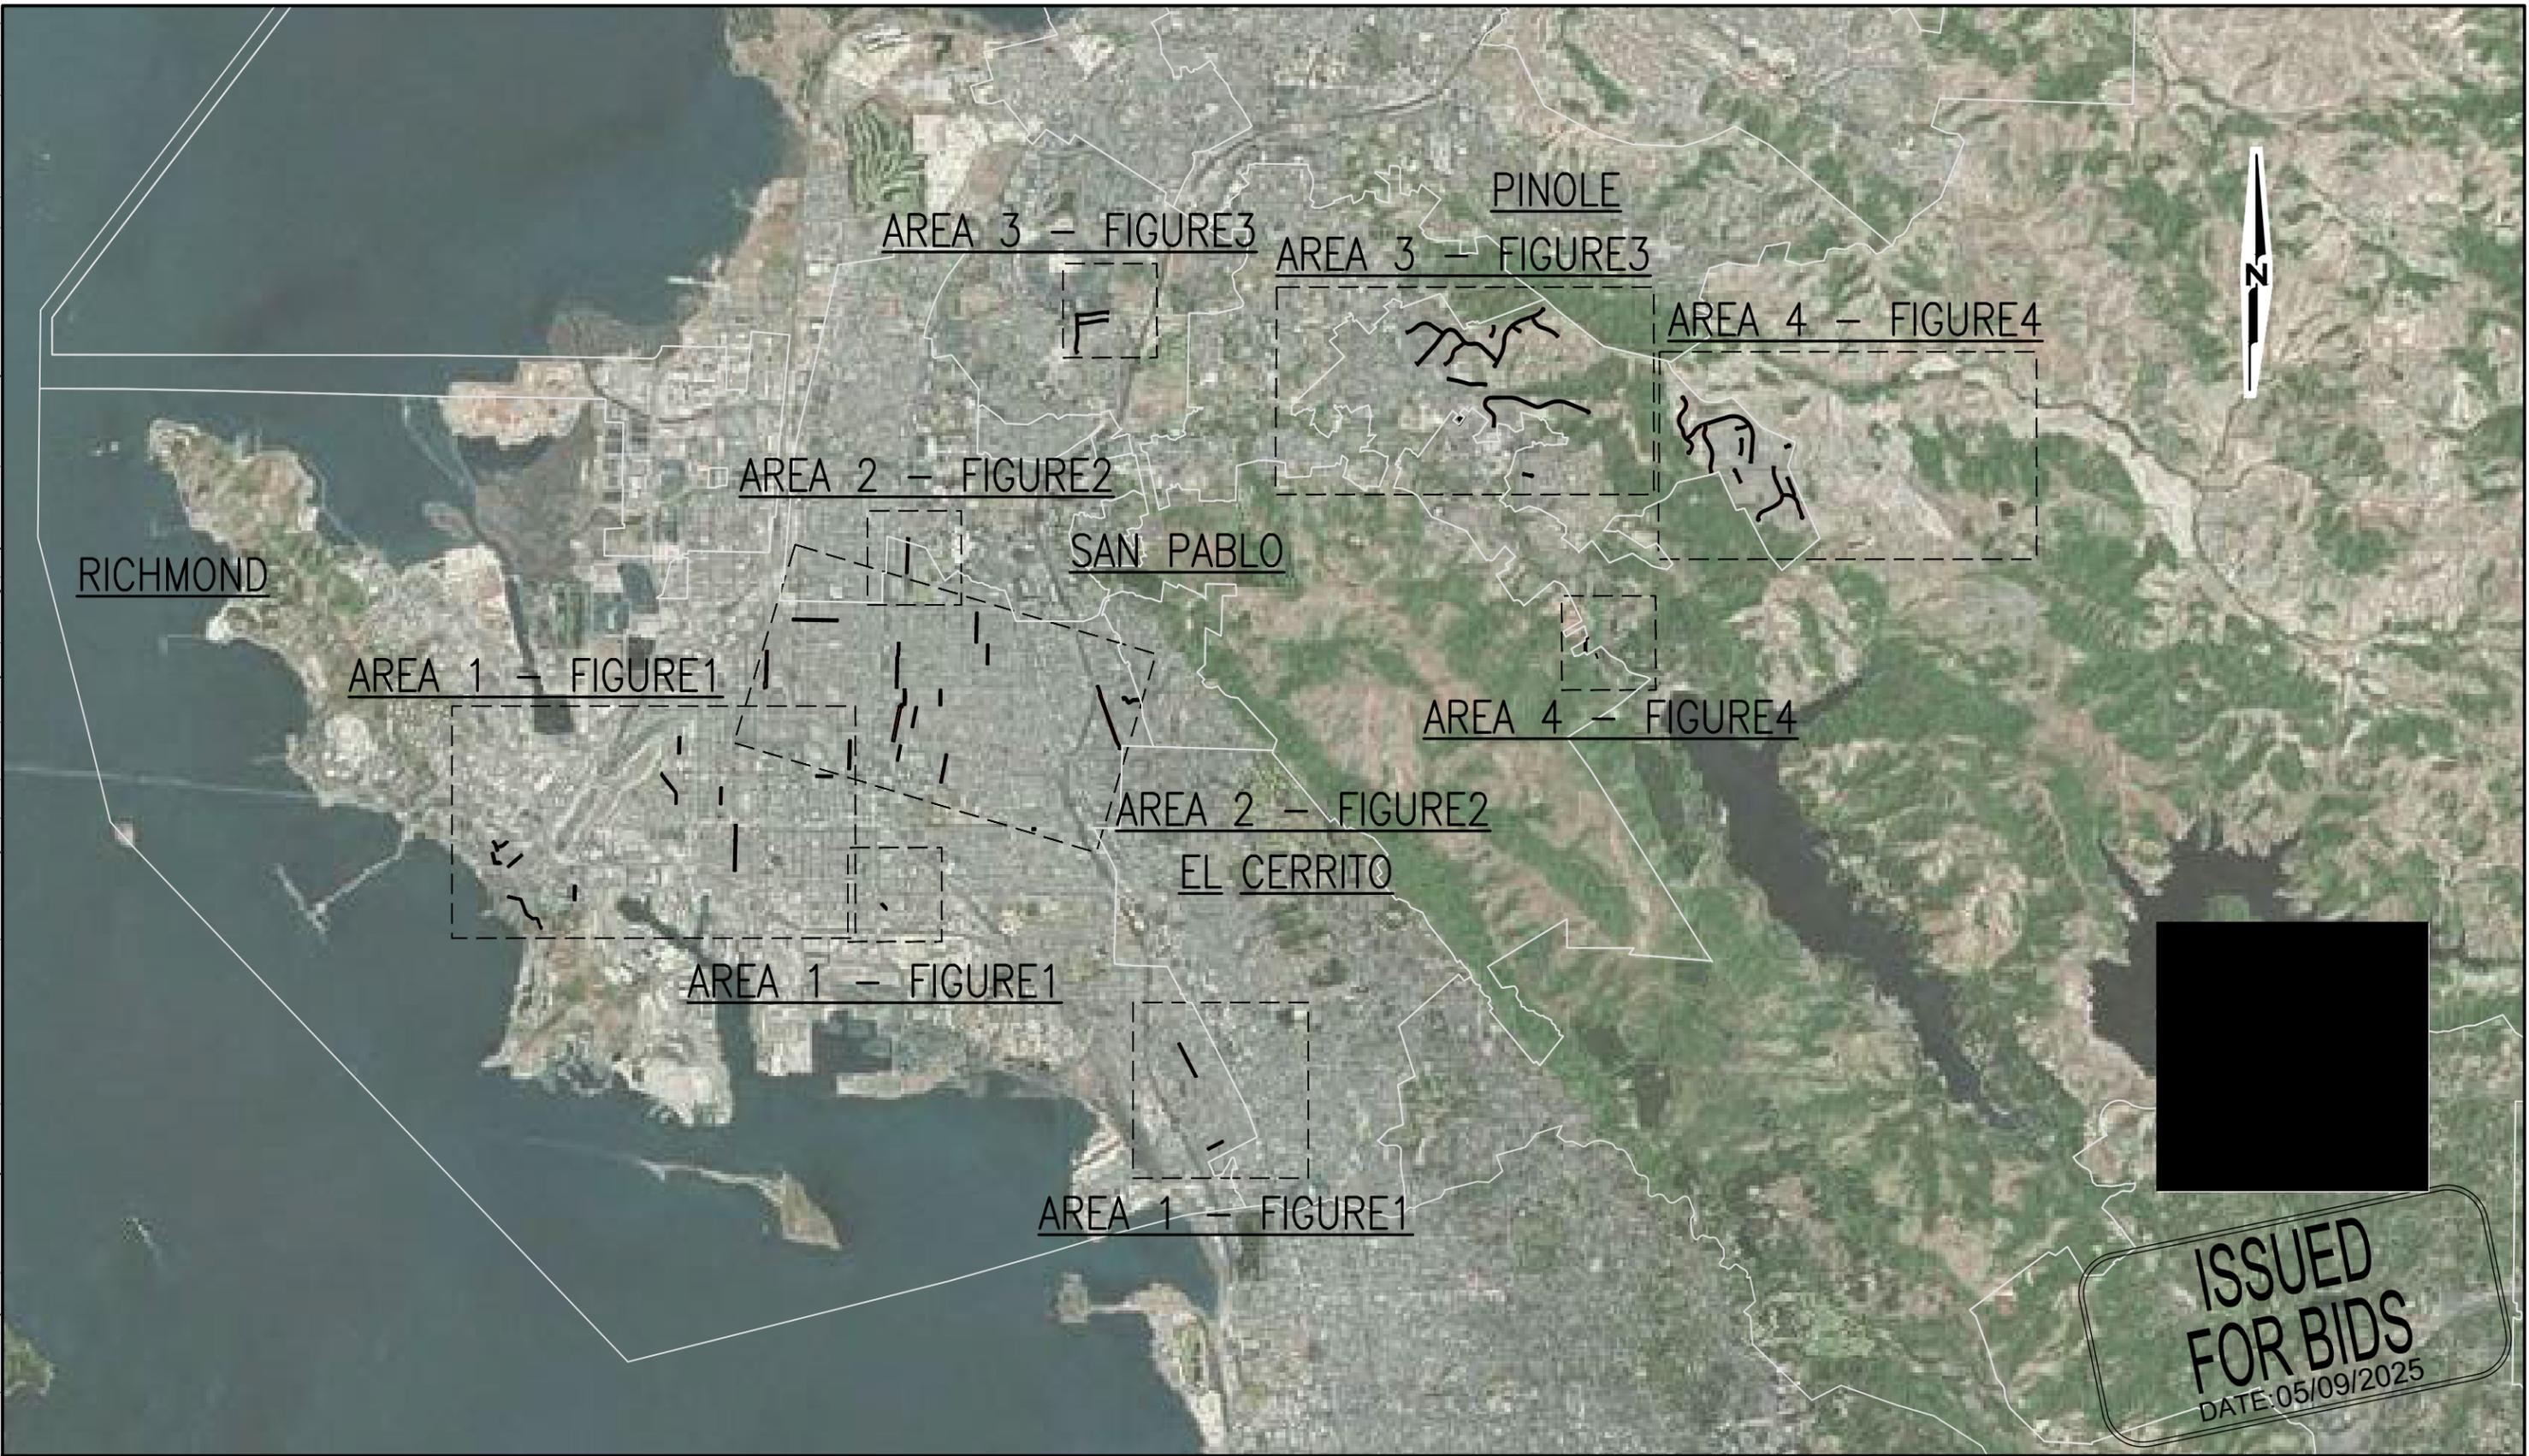

RICHMOND

PINOLE

AREA 3 - FIGURE 3

AREA 3 - FIGURE 3

AREA 4 - FIGURE 4

AREA 2 - FIGURE 2

SAN PABLO

AREA 1 - FIGURE 1

AREA 4 - FIGURE 4

AREA 2 - FIGURE 2

EL CERRITO

AREA 1 - FIGURE 1

AREA 1 - FIGURE 1

**ISSUED  
FOR BIDS**  
DATE: 05/09/2025

LEGEND



CAPE SEAL

5000 0 5000 10000



SCALE IN FEET

1" = 5000'-0"



1003 West Cutting Boulevard.,  
Suite 110  
Pt Richmond, CA 94804  
(510) 215-3620

CITY OF RICHMOND  
2025 RUBBERIZED CAPE  
SEAL PROJECT  
KEY MAP

FIGURE

0

DRAWN  
ER, AC

JOB NUMBER  
568.70.55

CHECKED BY  
FH

DATE  
05-02-25

REVISED

DATE



**ISSUED FOR BIDS**  
DATE: 05/09/2025

**LEGEND**  
 CAPE SEAL

800 0 800 1600  
  
SCALE IN FEET  
1" = 800'-0"

**NCE** 1003 West Cutting Boulevard.,  
Suite 110  
Pt Richmond, CA 94804  
(510) 215-3620

CITY OF RICHMOND  
2025 RUBBERIZED CAPE  
SEAL PROJECT  
AREA 1

FIGURE  
**1**

DRAWN ER, AC	JOB NUMBER 568.70.55	CHECKED BY FH	DATE 05-02-25	REVISED	DATE
-----------------	-------------------------	------------------	------------------	---------	------




SEE FIGURE 1

**ISSUED FOR BIDS**  
 DATE: 05/09/2025

**LEGEND**

 CAPE SEAL

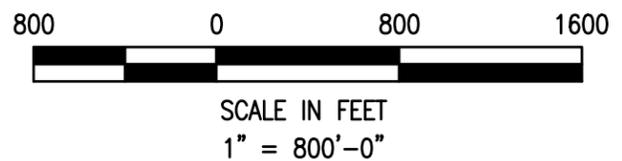


**NCE** 1003 West Cutting Boulevard.,  
 Suite 110  
 Pt Richmond, CA 94804  
 (510) 215-3620

CITY OF RICHMOND  
 2025 RUBBERIZED CAPE  
 SEAL PROJECT  
 AREA 2

FIGURE  
**2**

DRAWN ER, AC	JOB NUMBER 568.70.55	CHECKED BY FH	DATE 05-02-25	REVISED	DATE
-----------------	-------------------------	------------------	------------------	---------	------

File: P:\Active Projects\Richmond City - 568\568.70.55 - 2025 Cape Seal Project\CAD\Sheets\Vicinity Map 3.dwg | Layout: F-3 | Printed May 09, 2025 @ 12:21pm | ID:ER.24.3s (LMS Tech)

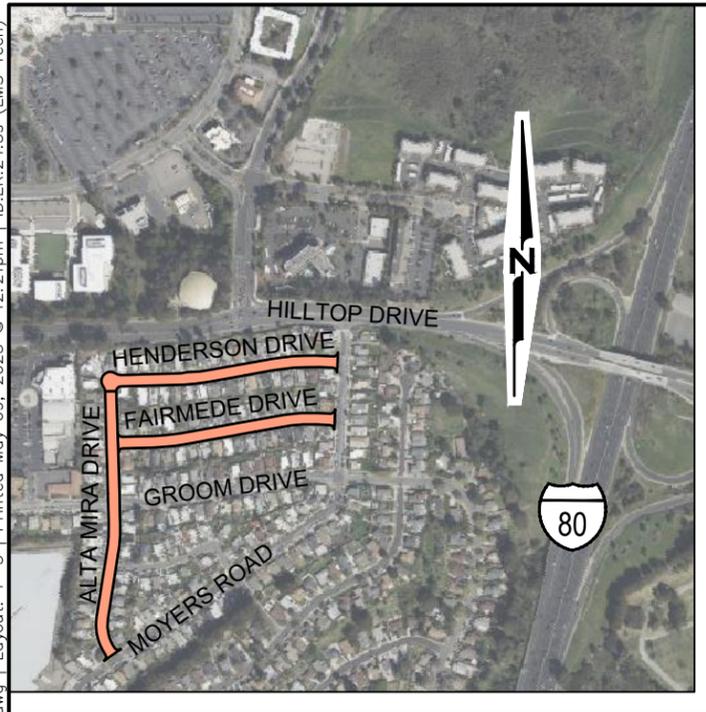

**ISSUED FOR BIDS**  
DATE: 05/09/2025

**LEGEND**

 CAPE SEAL

800 0 800 1600  
  
SCALE IN FEET  
1" = 800'-0"


**NCE** 1003 West Cutting Boulevard.,  
Suite 110  
Pt Richmond, CA 94804  
(510) 215-3620

CITY OF RICHMOND  
2025 RUBBERIZED CAPE  
SEAL PROJECT  
AREA 3

FIGURE  
**3**

DRAWN ER, AC      JOB NUMBER 568.70.55      CHECKED BY FH      DATE 05-02-25      REVISED      DATE


File: P:\Active Projects\Richmond City - 568\568.70.55 - 2025 Cape Seal Project\CAD\Sheets\Vicinity Map 4.dwg | Layout: F-4 | Printed May 09, 2025 @ 12:21pm | ID:ER.24.3s (LMS Tech)

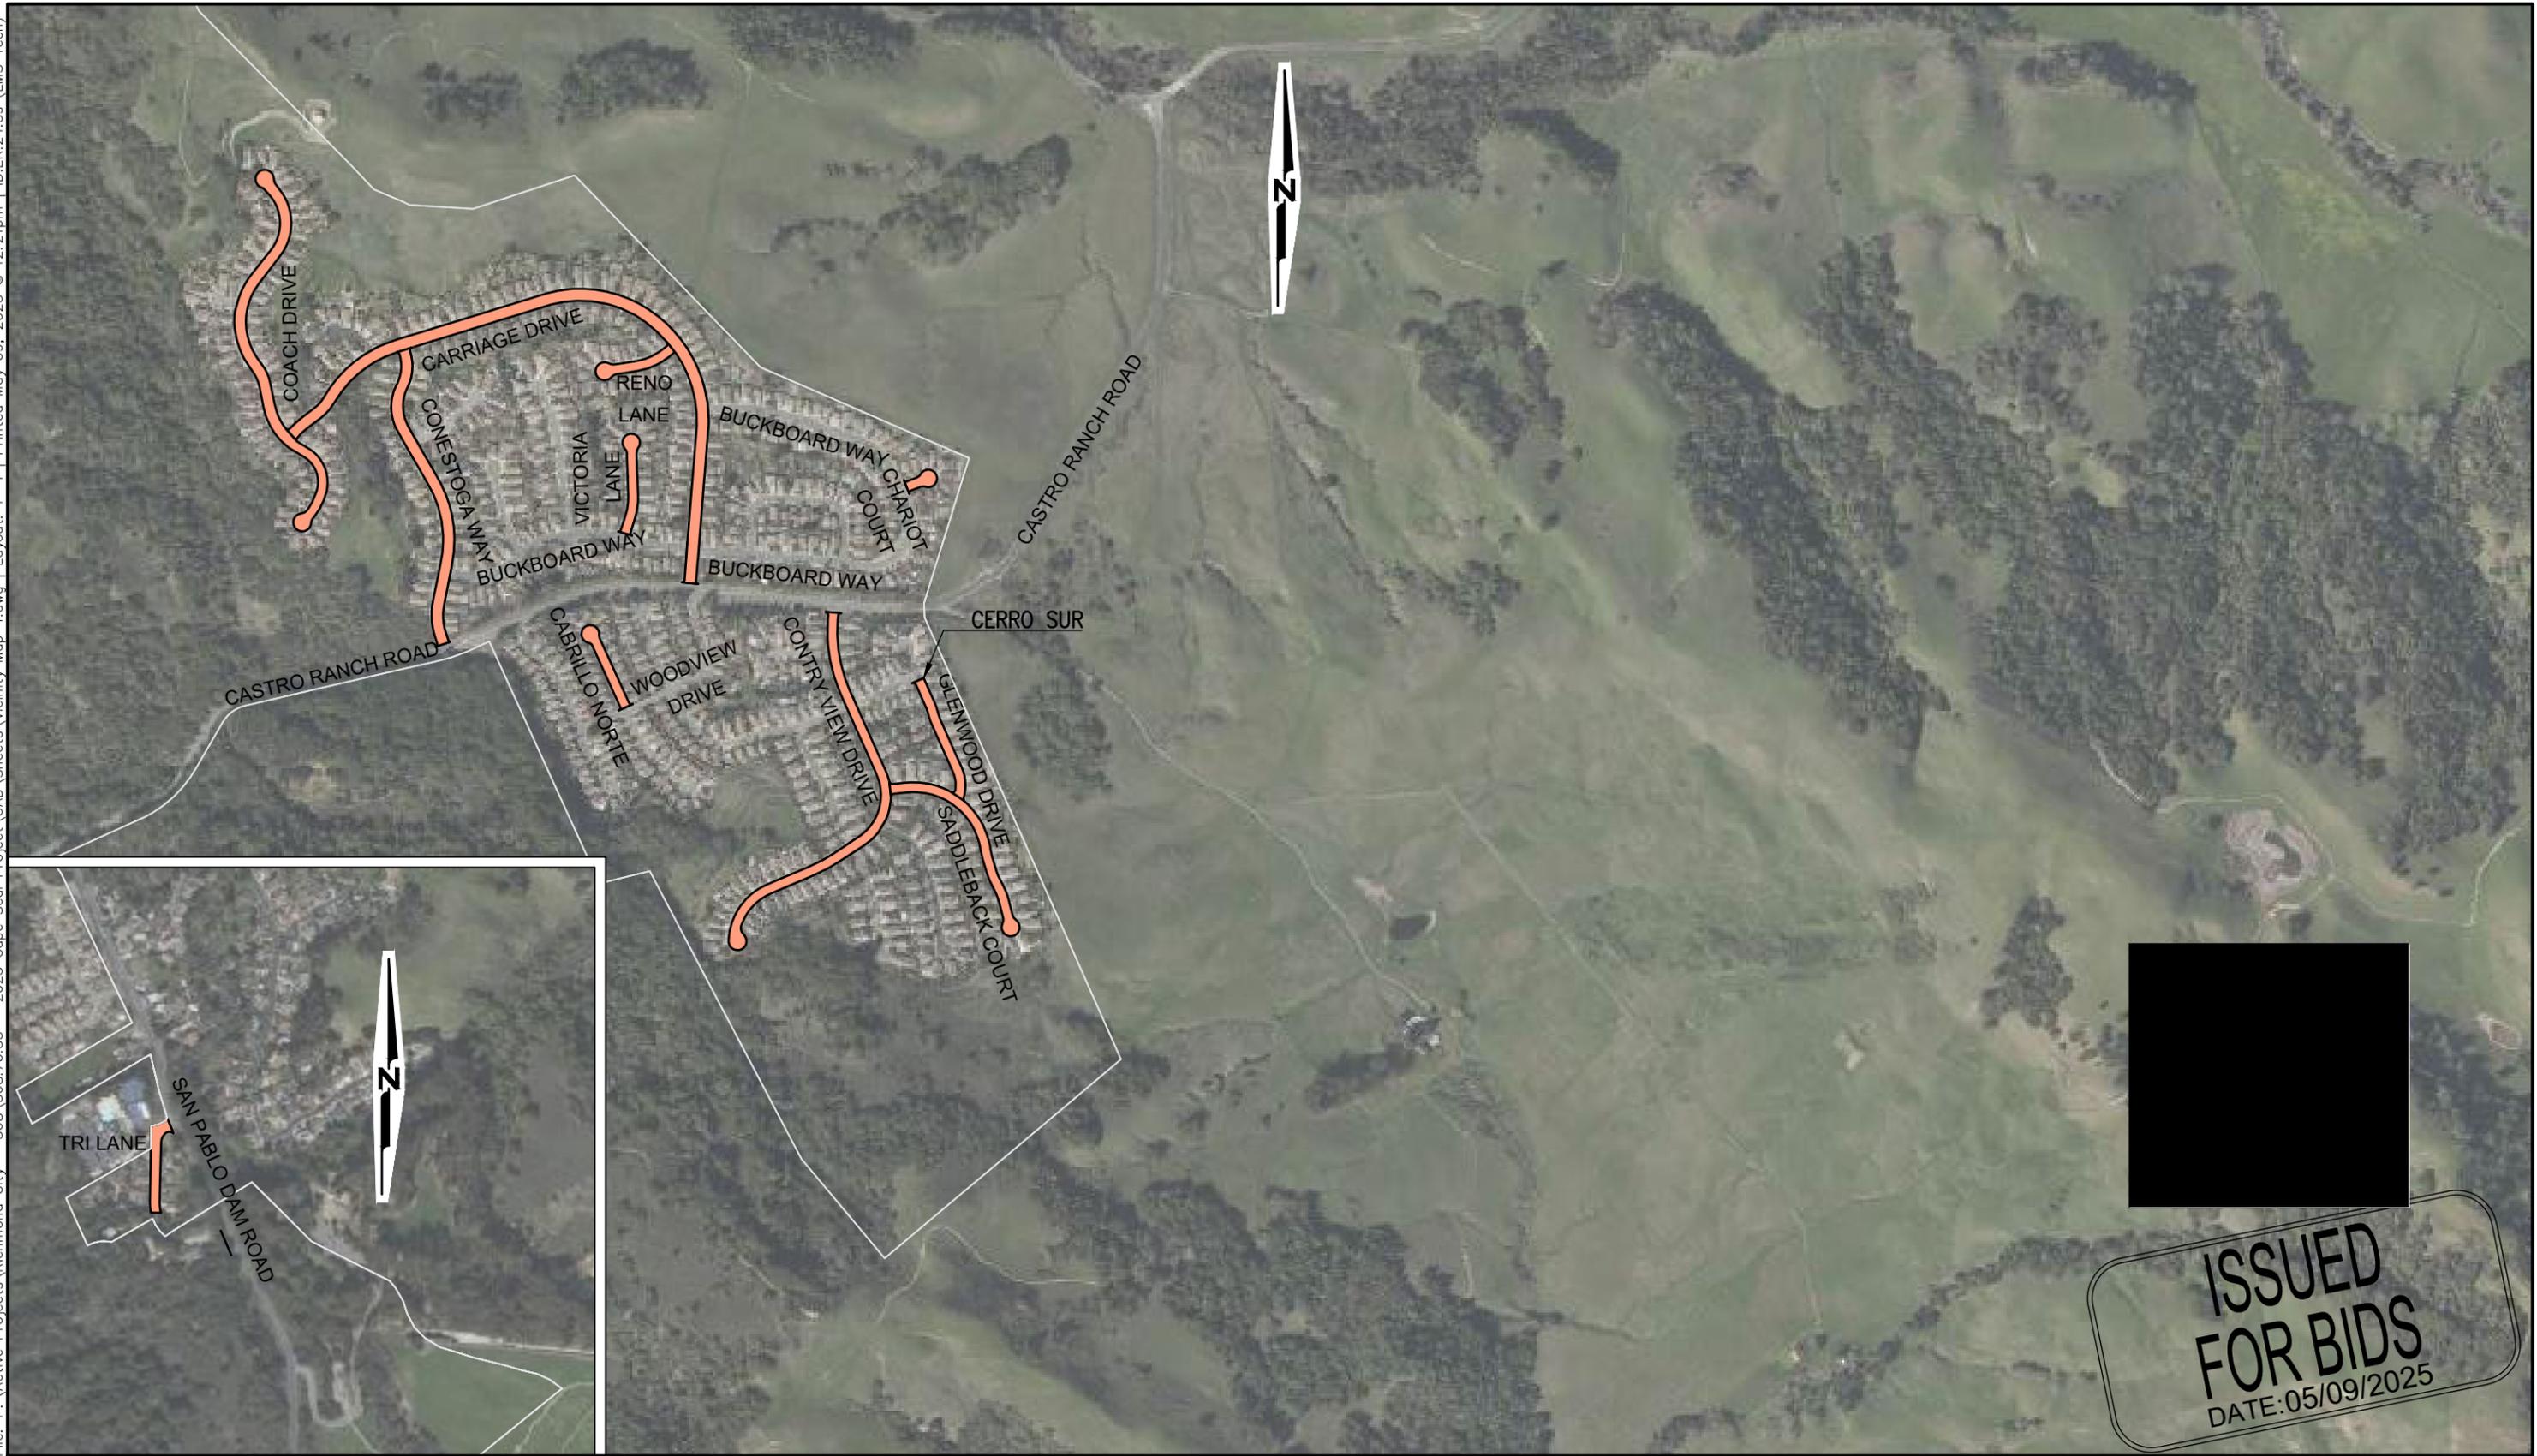

**ISSUED FOR BIDS**  
DATE: 05/09/2025

**LEGEND**

 CAPE SEAL

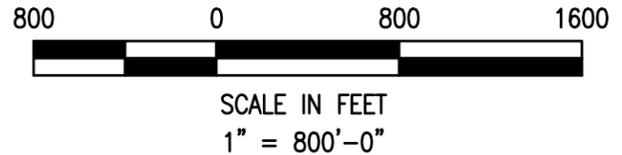



**NCE** 1003 West Cutting Boulevard.,  
Suite 110  
Pt Richmond, CA 94804  
(510) 215-3620

CITY OF RICHMOND  
2025 RUBBERIZED CAPE  
SEAL PROJECT  
AREA 4

FIGURE  
**4**

DRAWN ER, AC	JOB NUMBER 568.70.55	CHECKED BY FH	DATE 05-02-25	REVISED	DATE
-----------------	-------------------------	------------------	------------------	---------	------

File: P:\Active Projects\Richmond City - 568\568.70.55 - 2025 Cape Seal Project\CAD\Sheets\Details.dwg | Layout: F-4 | Printed May 09, 2025 @ 12:21pm | ID:ER.24.3s (LMS Tech)

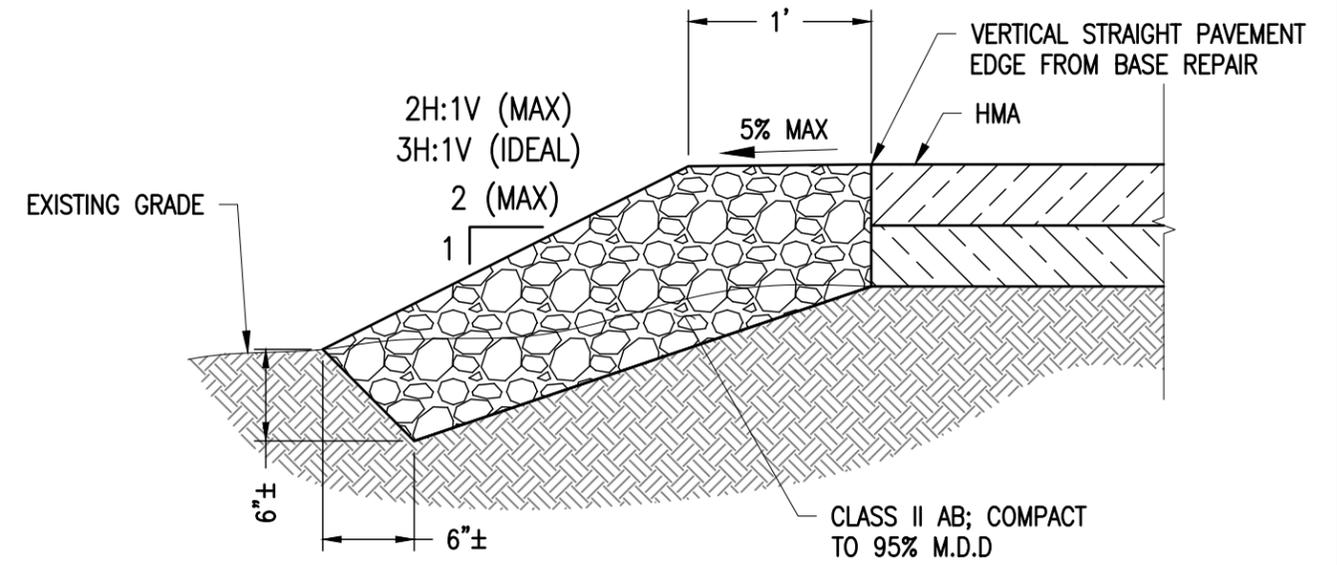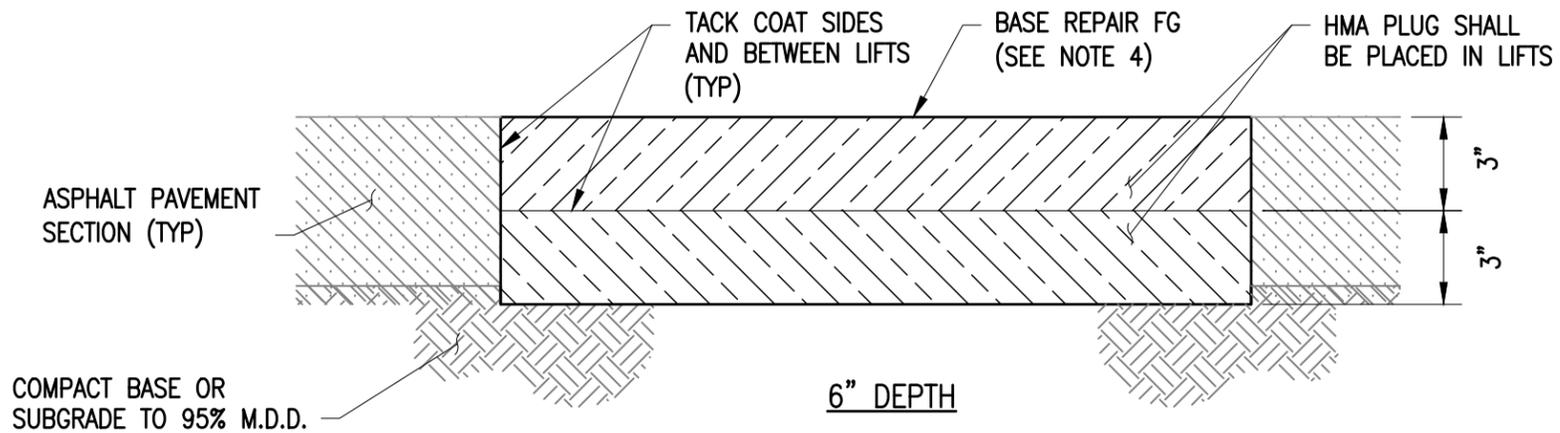

NOTES:


1. APPROXIMATE BASE REPAIR DIMENSIONS ARE PROVIDED ON THE DATA TABLES. LOCATIONS AND SIZES OF BASE REPAIRS SHALL BE DETERMINED IN THE FIELD BY THE CONTRACTOR AND THE ENGINEER. THE AGREED UPON DIMENSION SHALL BE RECORDED AND SUBMITTED TO THE ENGINEER.
2. PLACE TACK COATS BETWEEN LIFTS AND ON ALL PAVEMENT EDGES OF BASE REPAIR AREAS PRIOR TO PLACEMENT OF HMA.
3. OVER-EXCAVATE 6 INCHES IF UNSUITABLE SUBGRADE MATERIAL IS ENCOUNTERED. SEE TECHNICAL SPECIFICATIONS FOR DETAILS.
4. DEPTH OF BASE REPAIRS SPECIFIED ARE ASSUMED FROM THE EXISTING GRADE FOR RUBBERIZED CAPE SEAL.

1  
5

FULL DEPTH BASE REPAIR (6" DEPTH)  
N.T.S.

2  
5


AB SHOULDER BACKING  
NTS

 

**ISSUED FOR BIDS**  
 DATE: 05/09/2025

LEGEND

CAPE SEAL

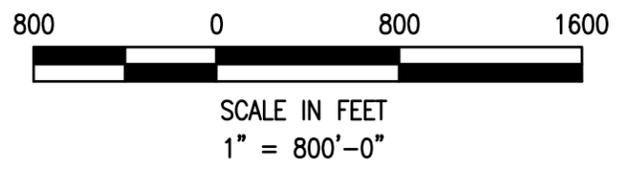

**NCE** 1003 West Cutting Boulevard.,  
Suite 110  
Pt Richmond, CA 94804  
(510) 215-3620

CITY OF RICHMOND  
2025 RUBBERIZED CAPE  
SEAL PROJECT  
DETAILS

FIGURE  
**5**

DRAWN ER, AC	JOB NUMBER 568.70.55	CHECKED BY FH	DATE 05-02-25	REVISED	DATE
-----------------	-------------------------	------------------	------------------	---------	------